



SHEET 11

SHEET 20

SHEET 6

SHEET 13

SHEET 21

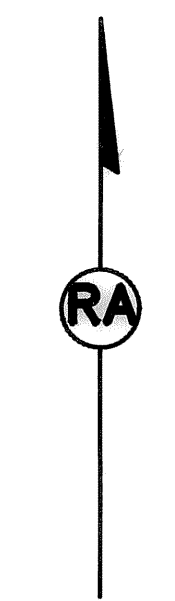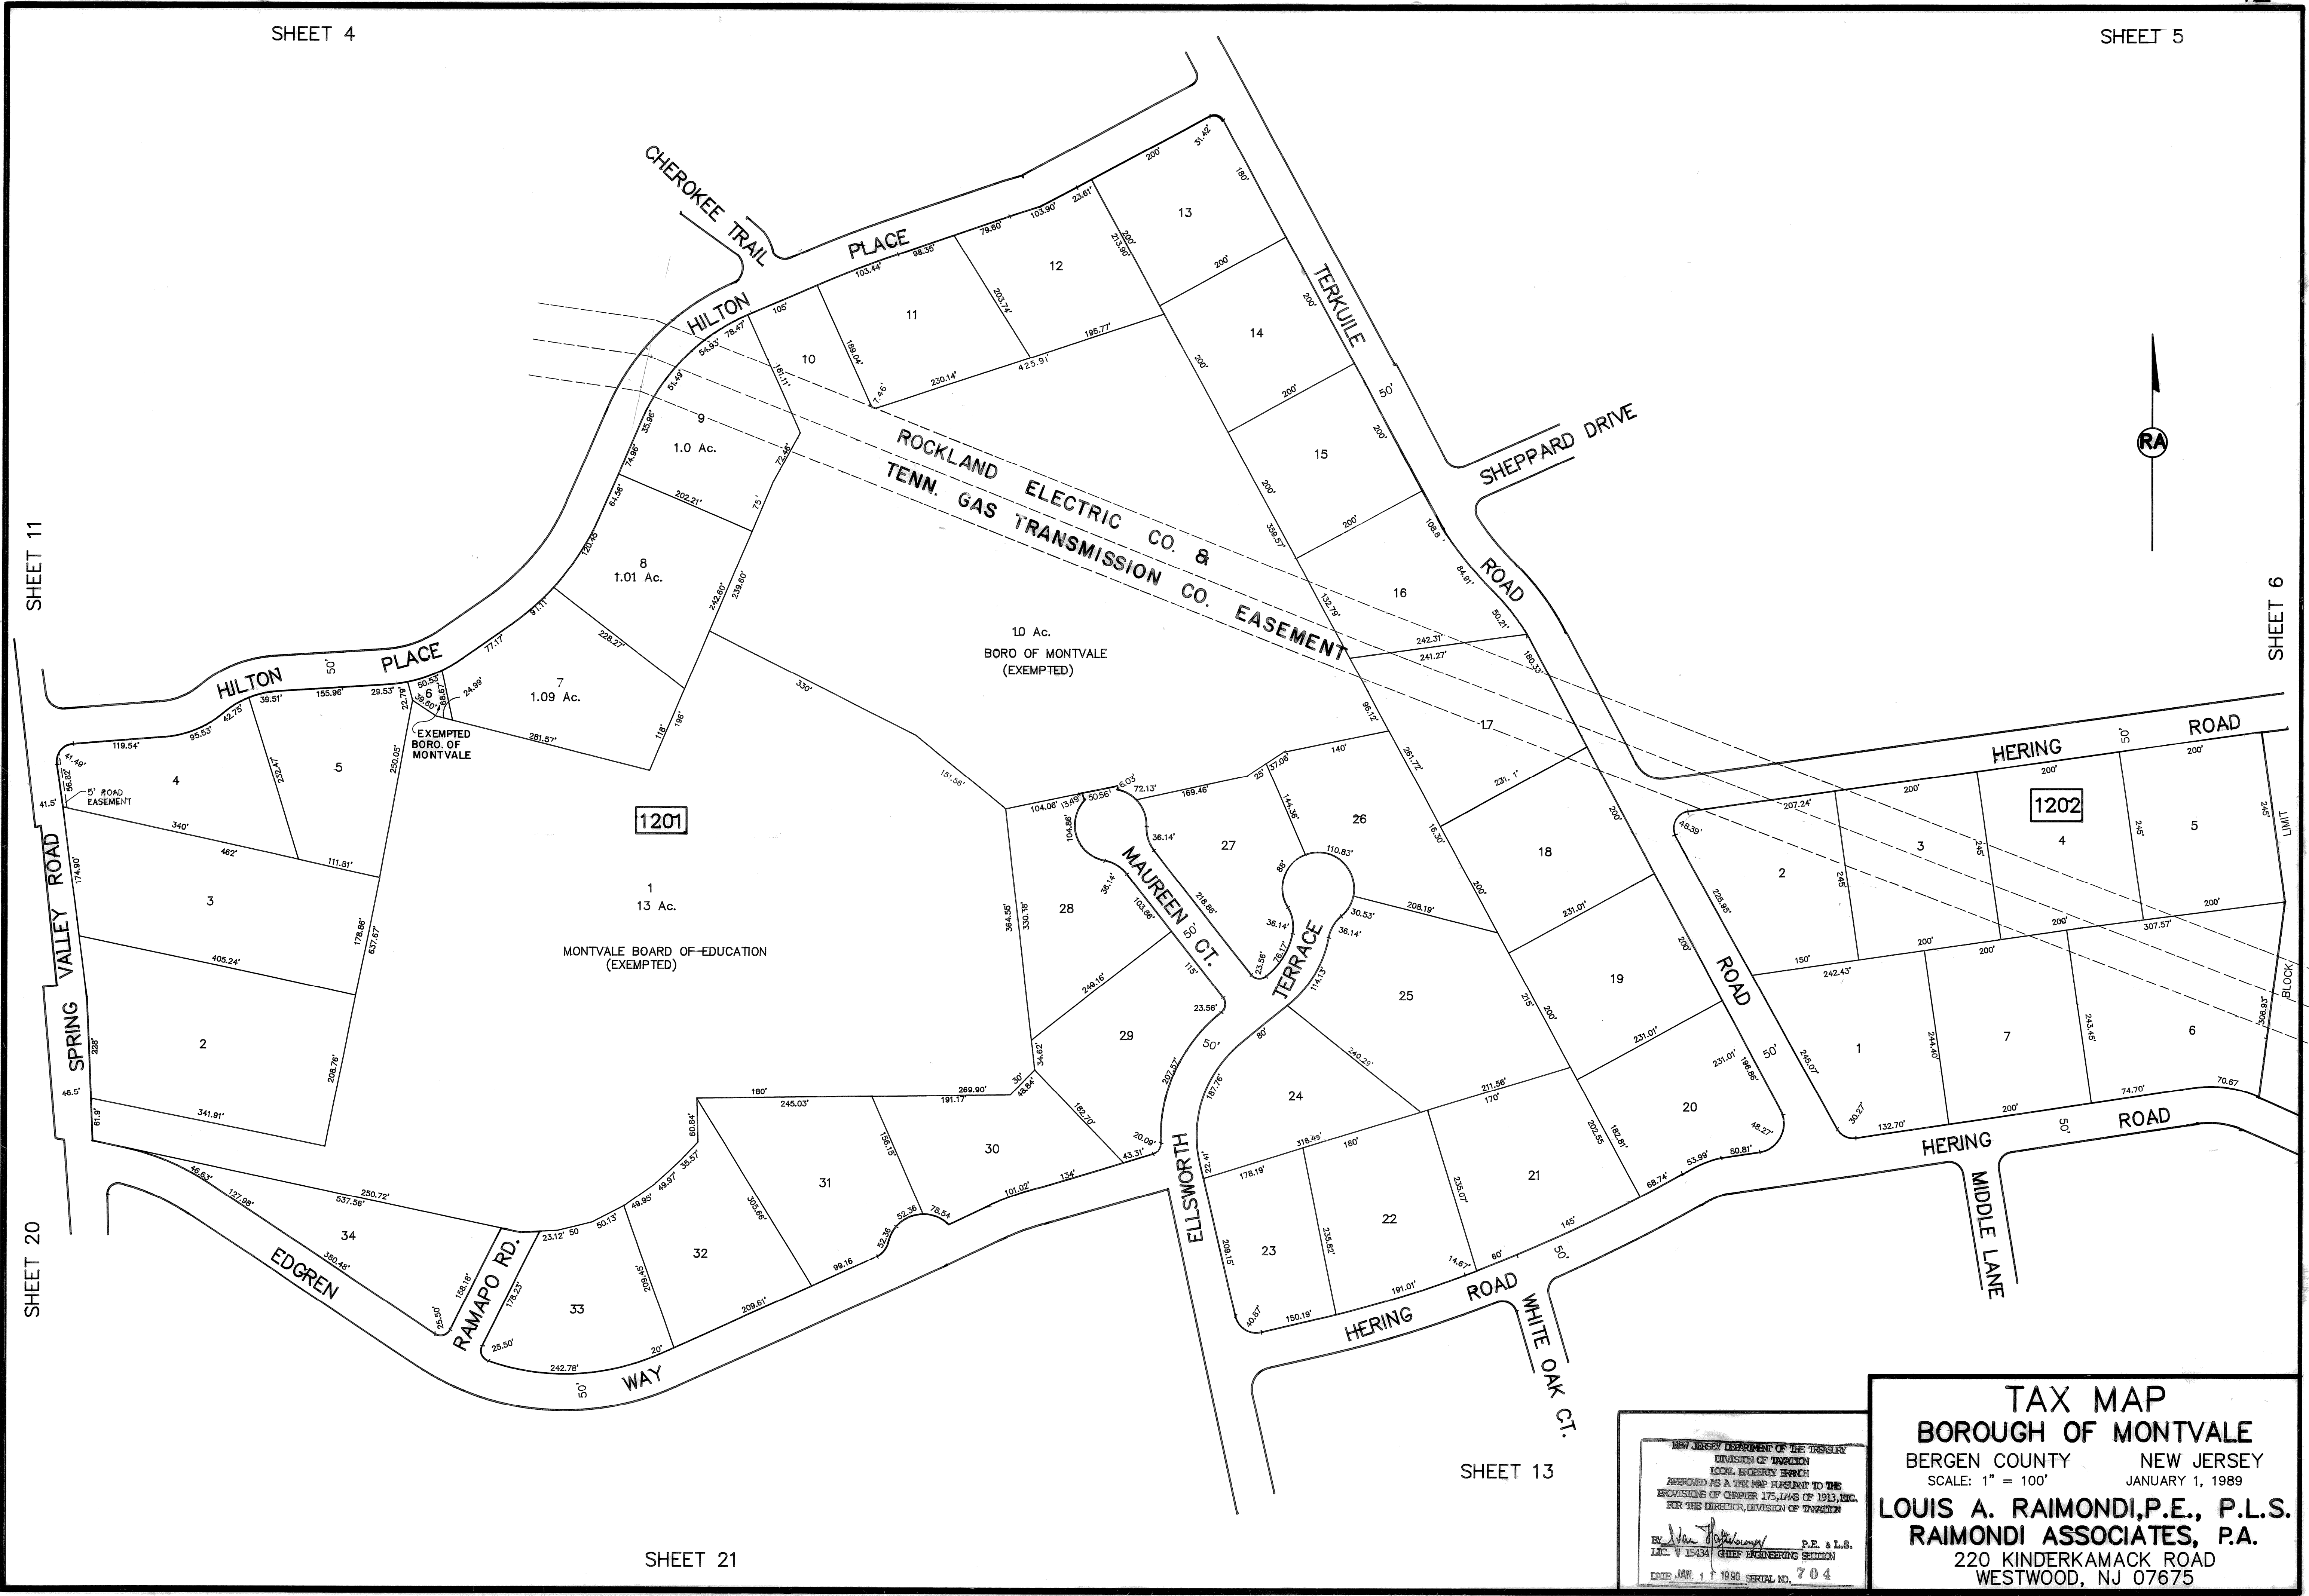

NEW JERSEY DEPARTMENT OF THE TREASURY
DIVISION OF TAXATION
LOCAL PROPERTY TAX
APPROVED AS A TAX MAP PURSUANT TO THE
PROVISIONS OF CHAPTER 175, LWS OF 1913, ETC.
FOR THE DIRECTOR, DIVISION OF TAXATION
BY *War. J. Raimondi* P.E. & L.S.
L.S. 15434 CHIEF ENGINEERING SECTION
DATE JAN. 1 1990 SERIAL NO. 704

TAX MAP
BOROUGH OF MONTVALE
BERGEN COUNTY NEW JERSEY
SCALE: 1" = 100' JANUARY 1, 1989
LOUIS A. RAIMONDI, P.E., P.L.S.
RAIMONDI ASSOCIATES, P.A.
220 KINDERKAMACK ROAD
WESTWOOD, NJ 07675