


SHEET 12

SHEET 6

SHEET 21

SHEET 14

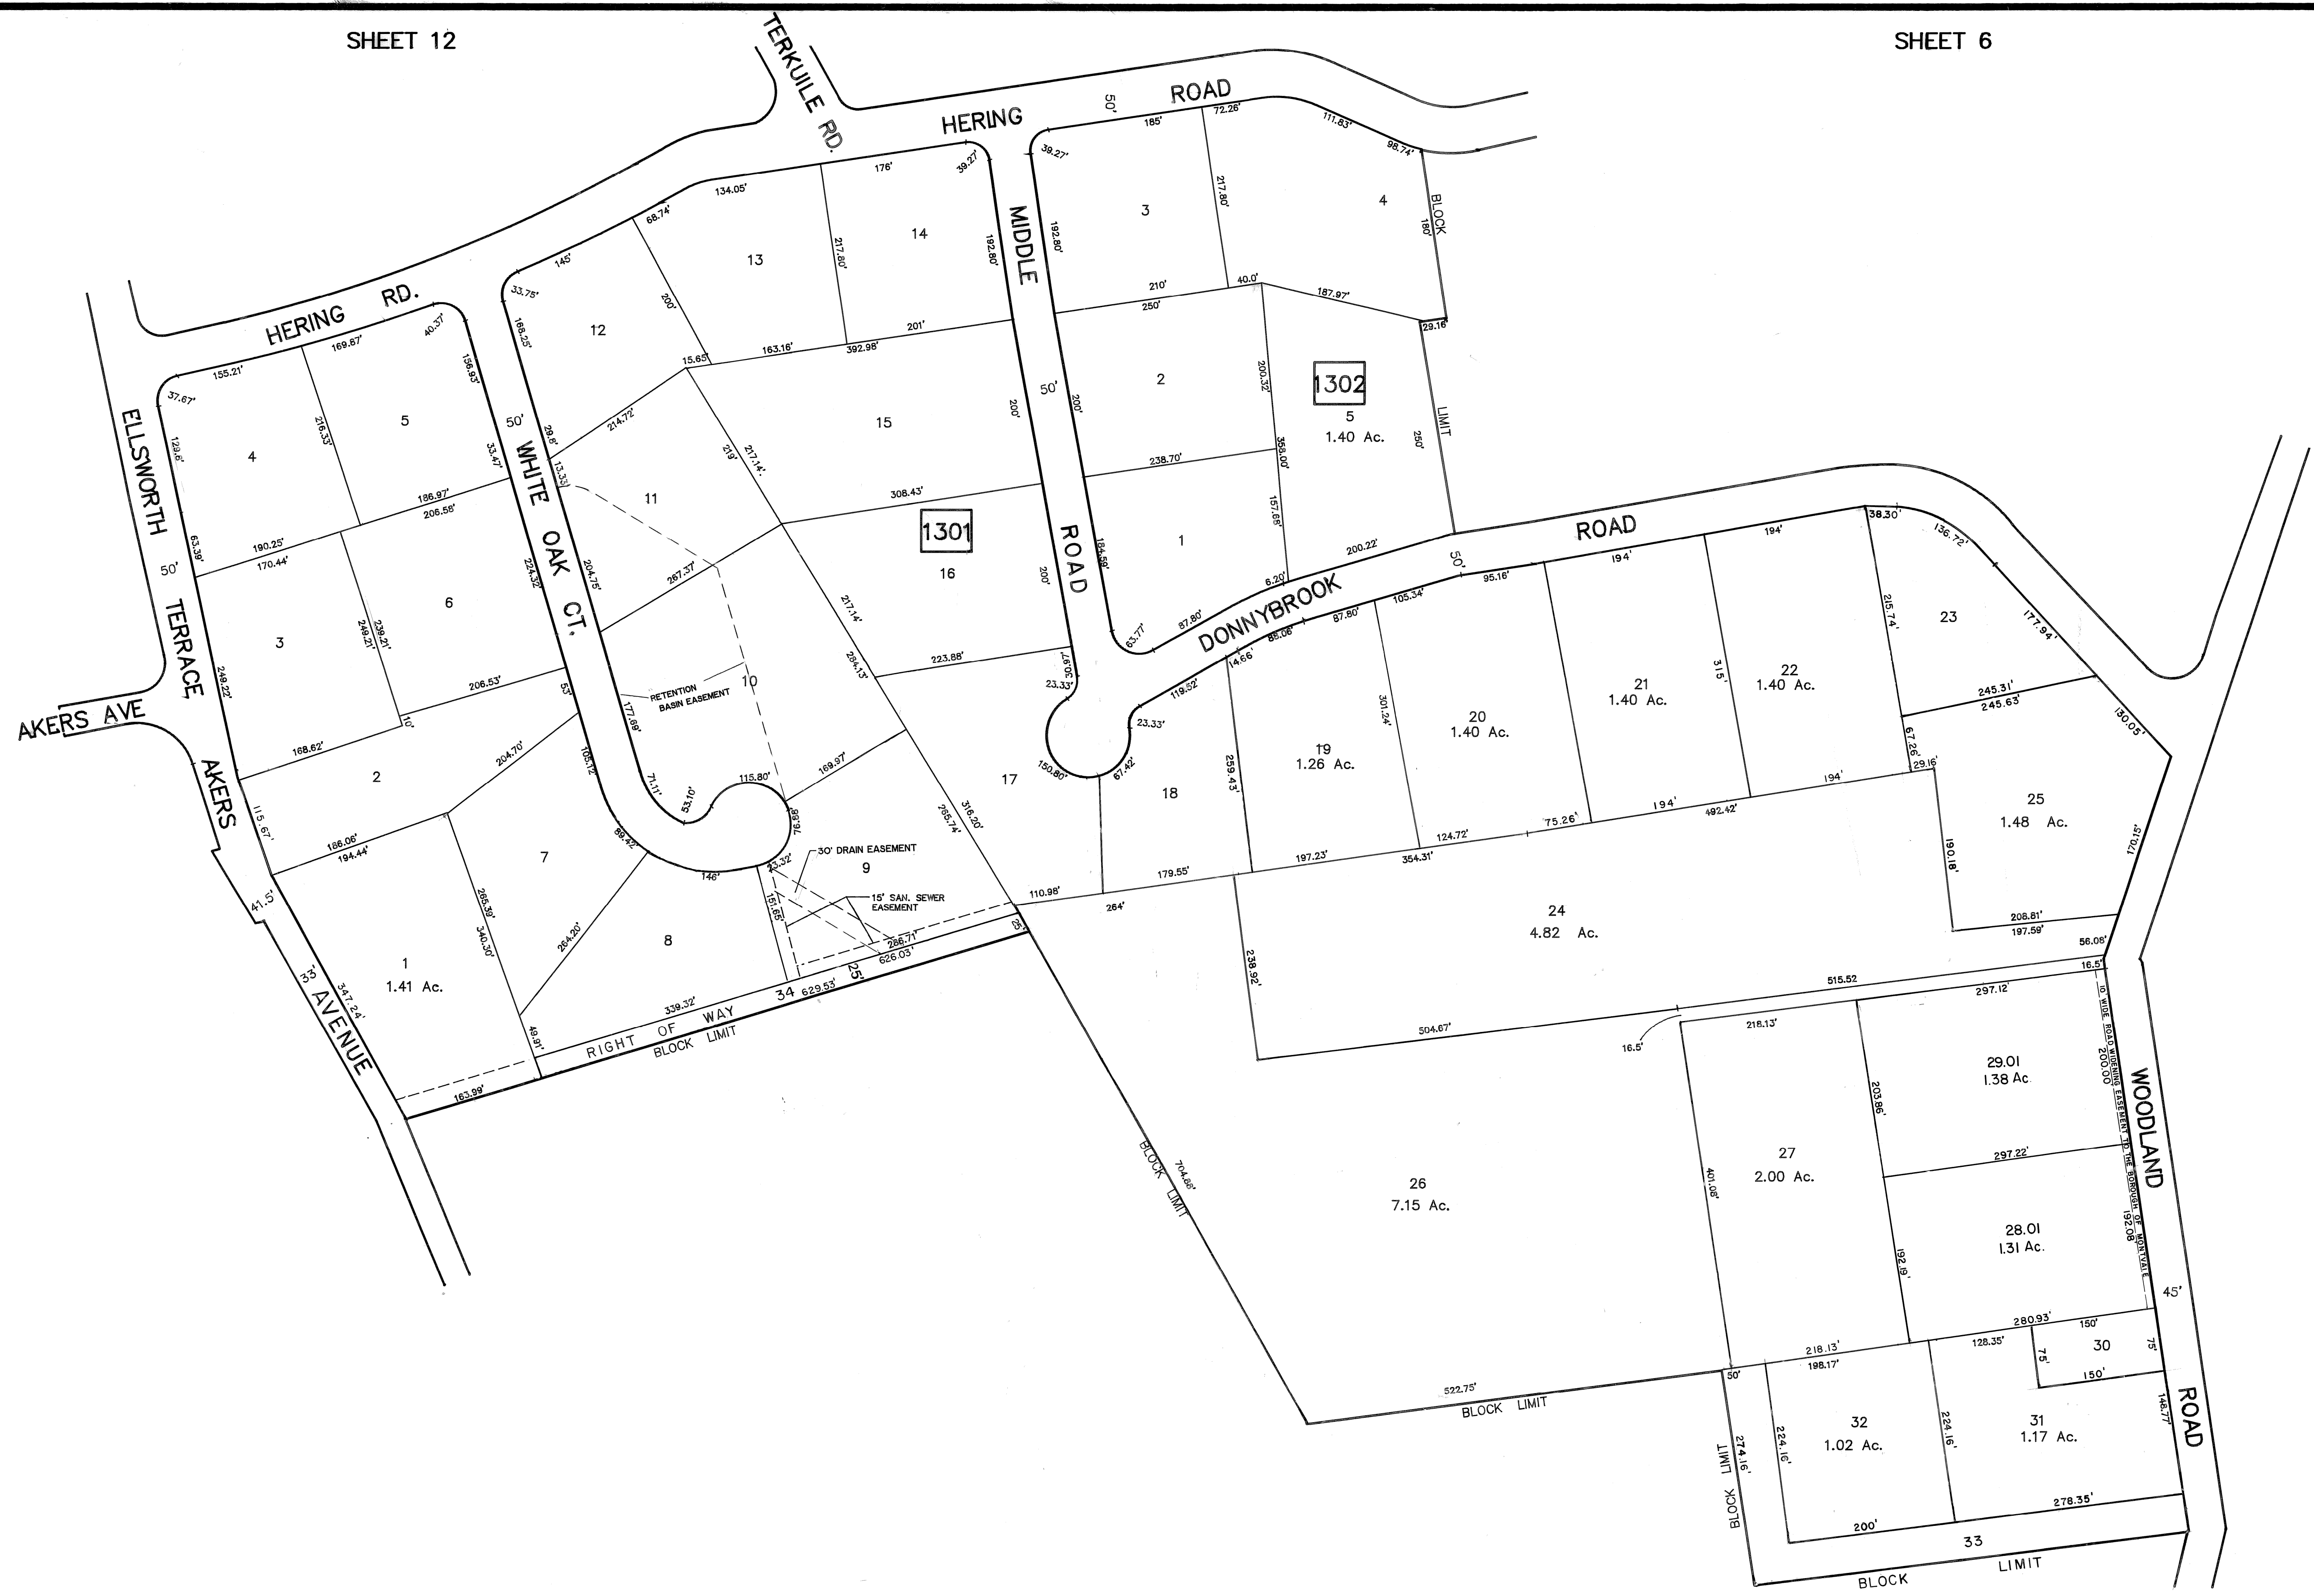

SHEET 22

NEW JERSEY DEPARTMENT OF THE TREASURY
DIVISION OF TAXATION
LOCAL EXEMPTION BRANCH
APPROVED AS A TAX MAP PURSUANT TO THE
PROVISIONS OF CHAPTER 175, LAWS OF 1975, ETC.
FOR THE DIRECTOR, DIVISION OF TAXATION
BY *[Signature]* P.E. & L.S.
L.A.C. # 15434 CHIEF ENGINEERING SECTION
DATE JAN 1 1990 SERIAL NO. 704

TAX MAP
BOROUGH OF MONTVALE
BERGEN COUNTY NEW JERSEY
SCALE: 1" = 100' JANUARY 1, 1989
LOUIS A. RAIMONDI, P.E., P.L.S.
RAIMONDI ASSOCIATES, P.A.
220 KINDERKAMACK ROAD
WESTWOOD, NJ 07675