


SHEET 13

SHEET 22

SHEET 7

SHEET 15

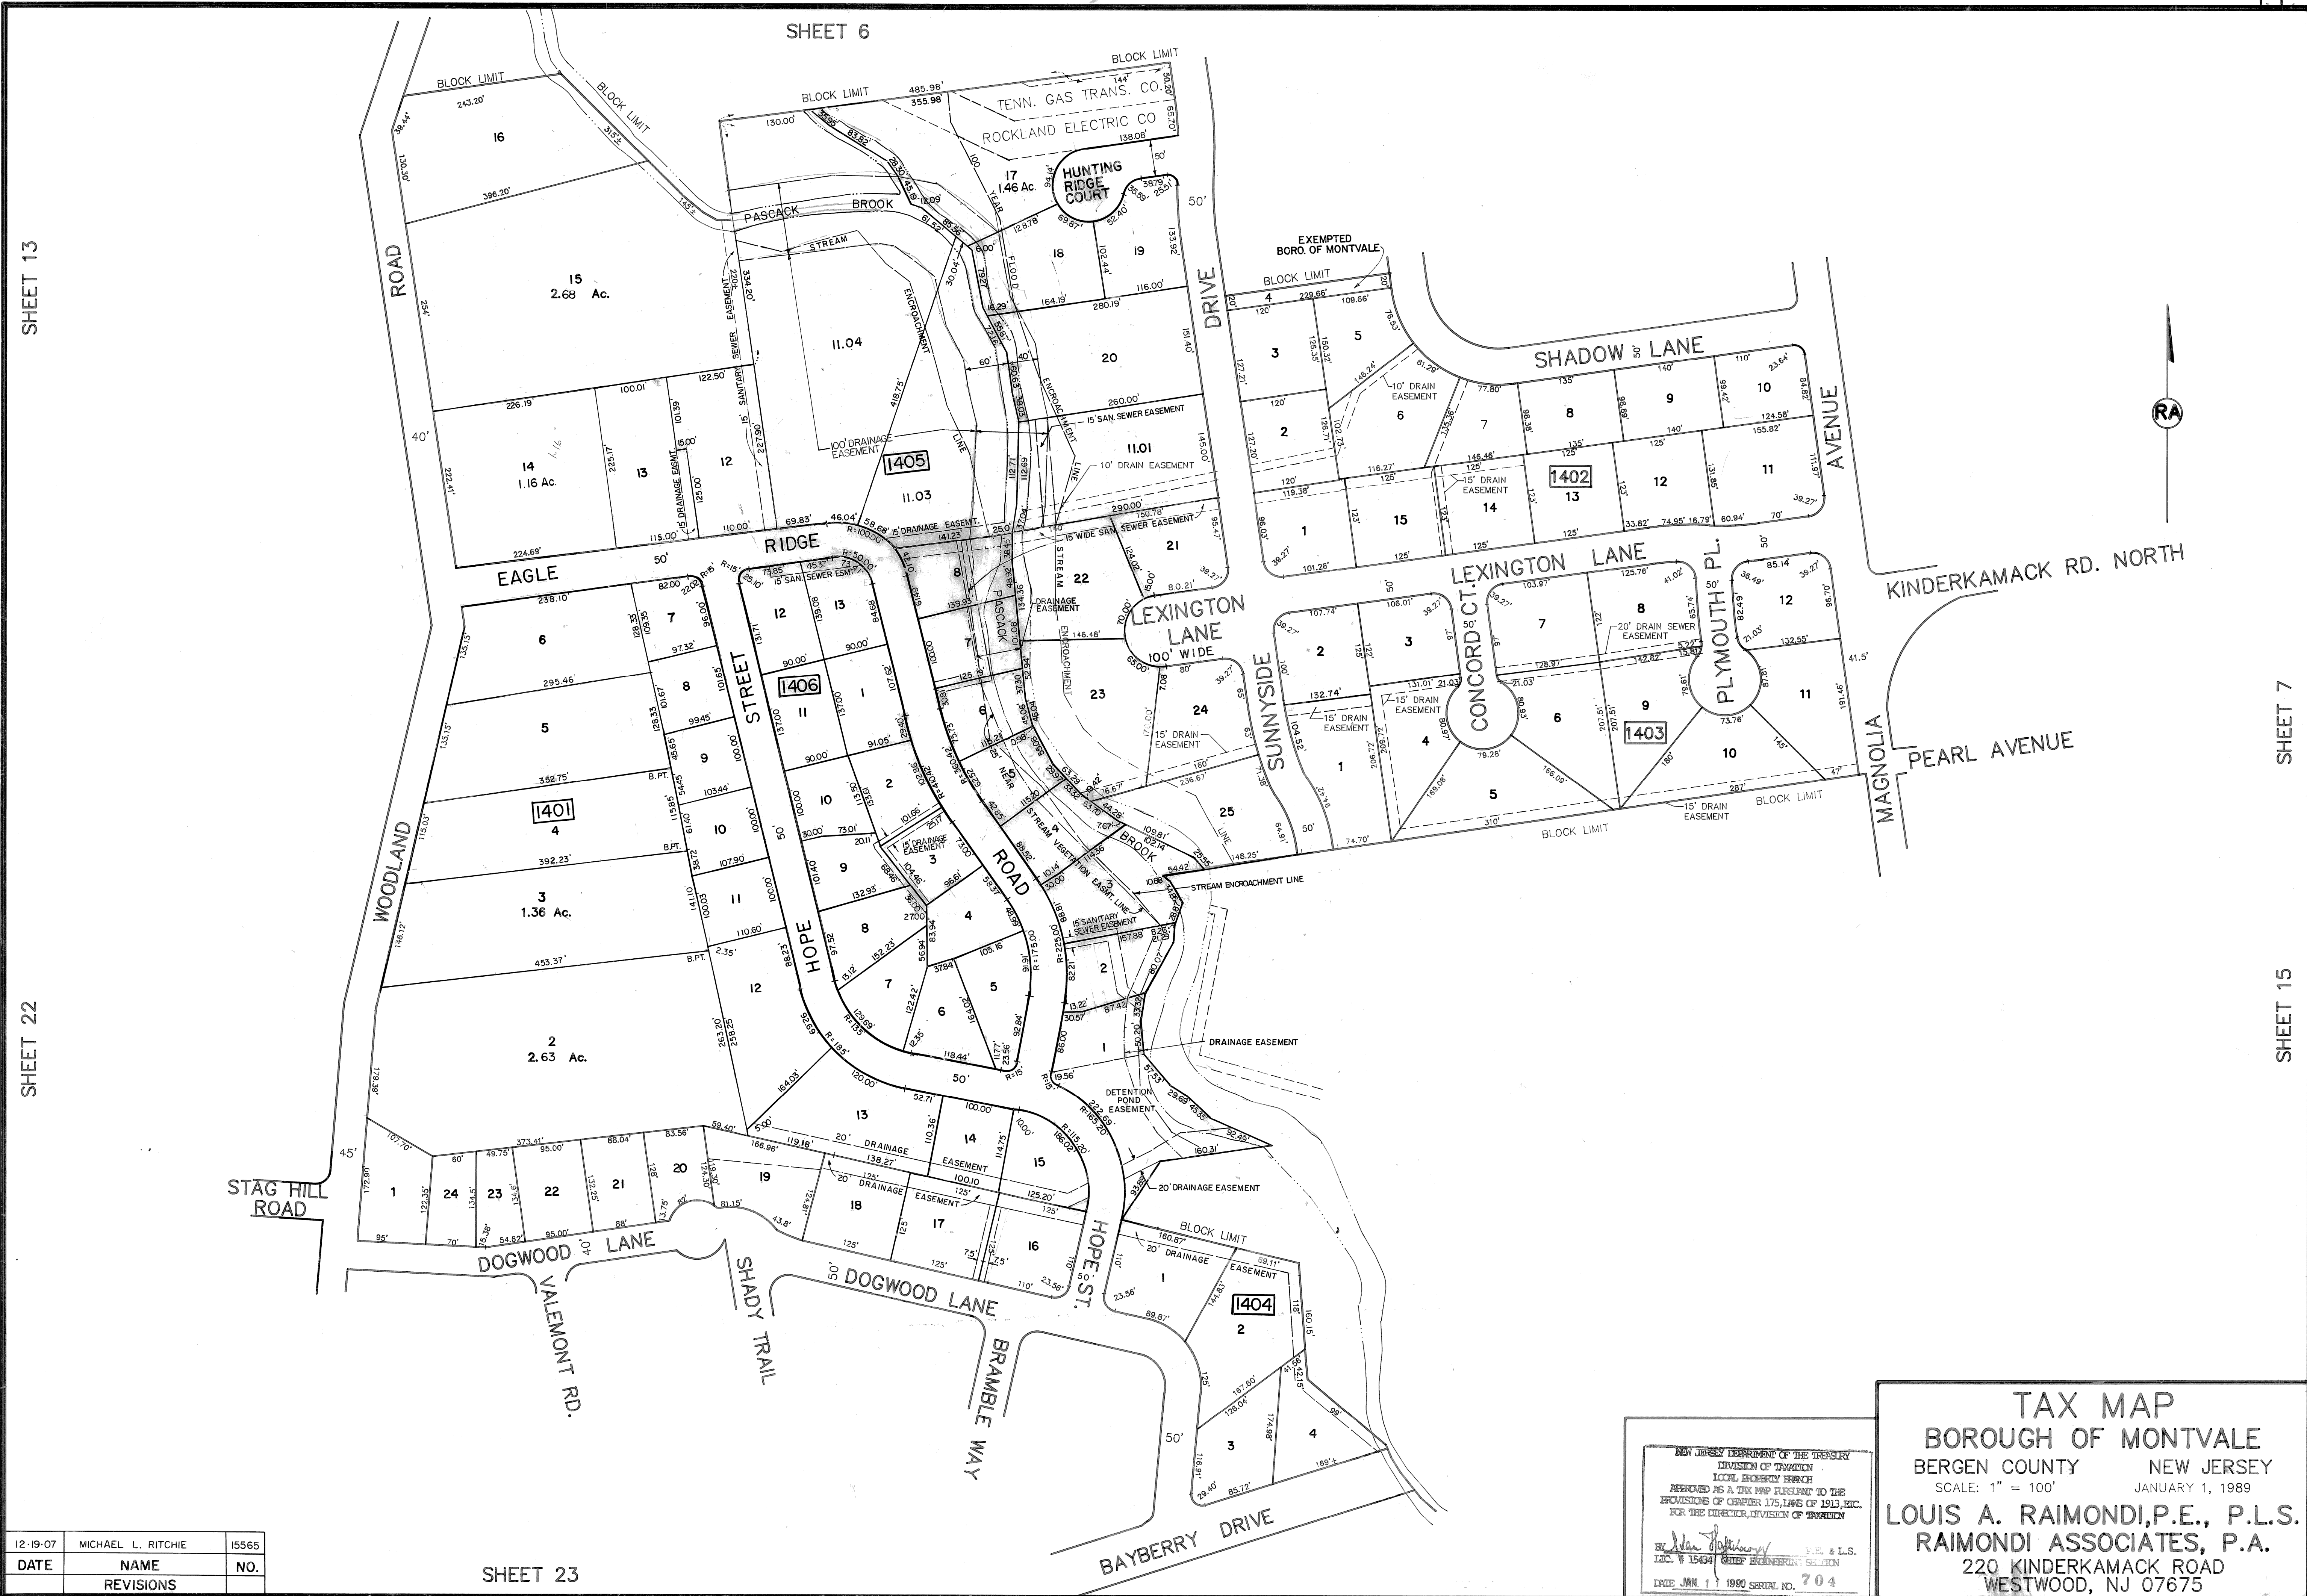

12-19-07	MICHAEL L. RITCHIE	15565
DATE	NAME	NO.
	REVISIONS	

SHEET 23

NEW JERSEY DEPARTMENT OF THE TREASURY
DIVISION OF TAXATION
LOCAL EXEMPTION BRANCH
APPROVED AS A TAX MAP PURSUANT TO THE
PROVISIONS OF CHAPTER 175, LAWS OF 1913, ETC.
FOR THE DIRECTOR, DIVISION OF TAXATION
[Signature]
L.C. # 15434 CHIEF ENGINEERING SECTION
DATE JAN. 11 1990 SERIAL NO. 704

TAX MAP
BOROUGH OF MONTVALE
BERGEN COUNTY NEW JERSEY
SCALE: 1" = 100'
JANUARY 1, 1989
LOUIS A. RAIMONDI, P.E., P.L.S.
RAIMONDI ASSOCIATES, P.A.
220 KINDERKAMACK ROAD
WESTWOOD, NJ 07675