


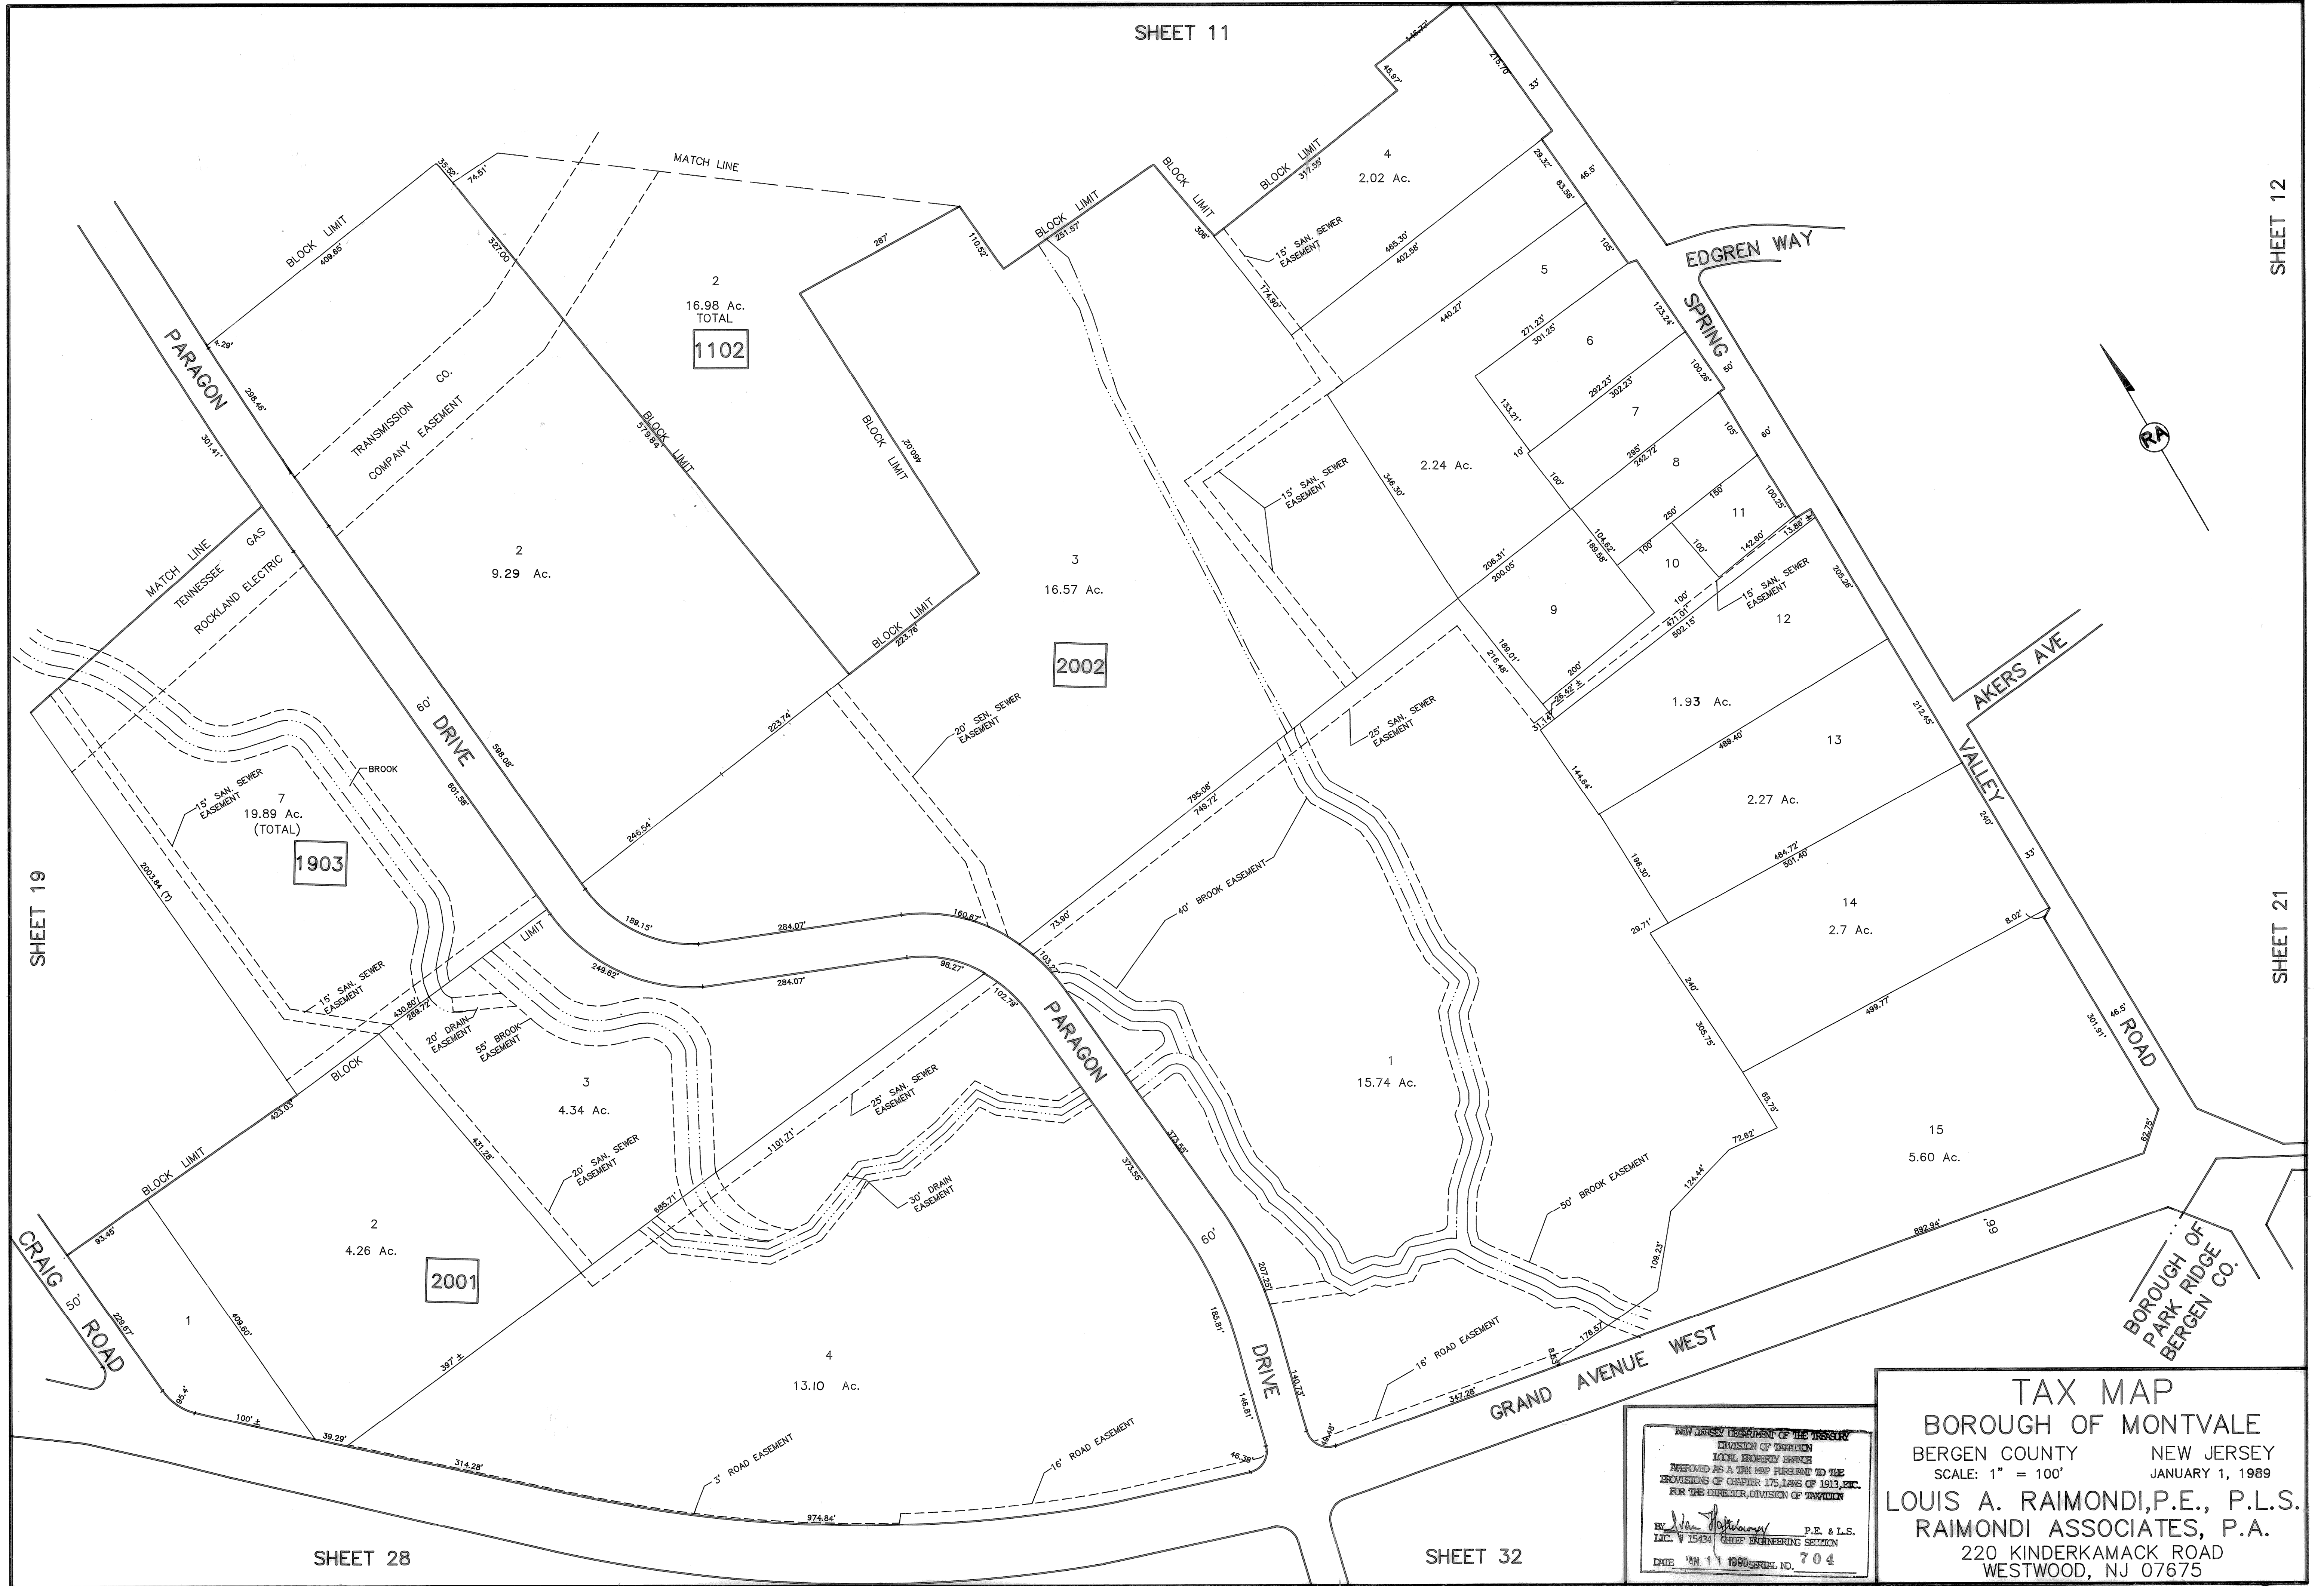

NEW JERSEY DEPARTMENT OF TREASURY
DIVISION OF TAXATION
LOCAL PROPERTY TAXES
RECORDED AS A TAX MAP PURSUANT TO THE
PROVISIONS OF CHAPTER 175, LAWS OF 1913, ETC.
FOR THE DIRECTOR, DIVISION OF TAXATION
BY *[Signature]* P.E. & L.S.
JAN 11 1989 CHIEF ENGINEERING SECTION
DATE 'JAN 11 1989' SERIAL NO. 704

TAX MAP
BOROUGH OF MONTVALE
BERGEN COUNTY NEW JERSEY
SCALE: 1" = 100' JANUARY 1, 1989
LOUIS A. RAIMONDI, P.E., P.L.S.
RAIMONDI ASSOCIATES, P.A.
220 KINDERKAMACK ROAD
WESTWOOD, NJ 07675